




WEST ELEVATION
SCALE: 1/4" = 1'-0"



SOUTH ELEVATION
SCALE: 1/4" = 1'-0"

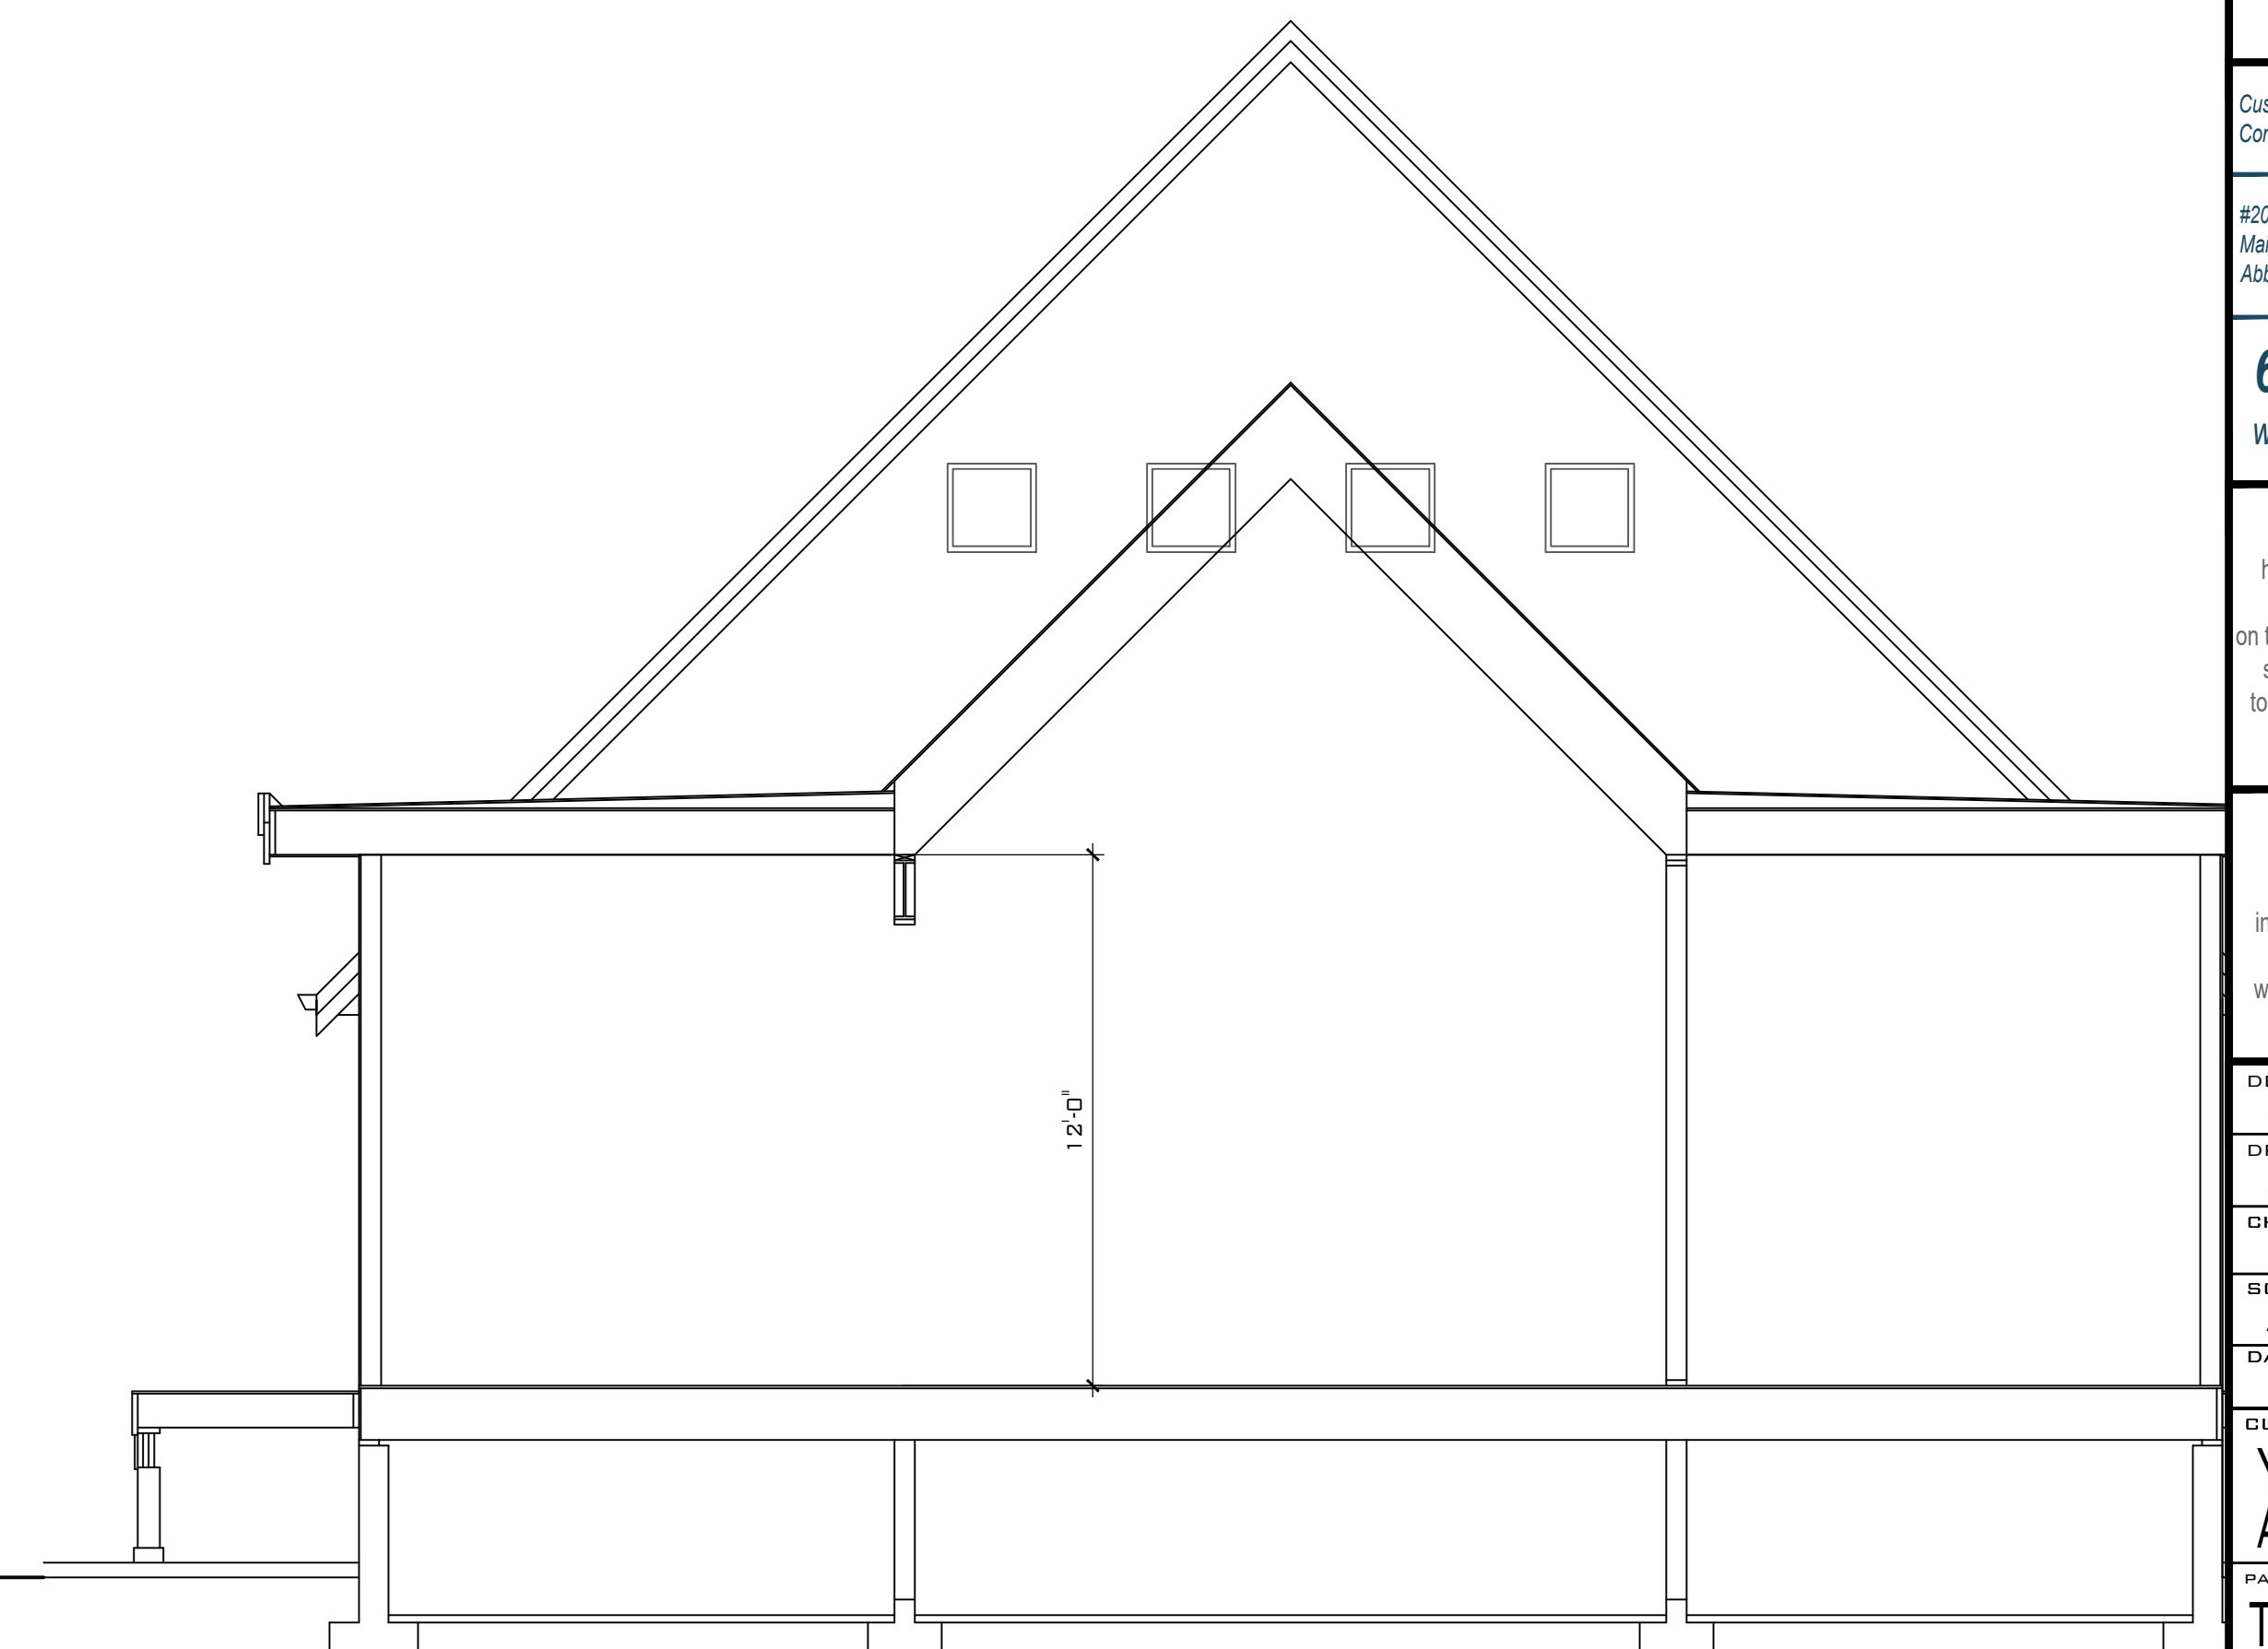

SECTION A-X
SCALE: 1/4" = 1'-0"

LEGAL DESCRIPTION	DATE	REVISIONS	BY



Custom Homes & Additions,
Commercial, Farm, Design & Planning

#205 - 2602 Mt. Lehman Road
Mail to: Box 143 Mt. Lehman Station,
Abbotsford, BC V4X 2P7

604-850-2858
www.willsondesign.ca

The contractor (builder) is held responsible for checking and verifying all dimensions on this drawing. Any discrepancies shall be reported immediately to Willson Design for corrections and / or interpretation.

This drawing is considered proprietary. It is not to be reproduced, nor is the information thereon to be used to produce products, unless written consent is first obtained from Willson Design.

DESIGNED BY:
J. WILLSON
DRAWN BY:
J. WILLSON
CHECKED BY:
J. WILLSON
SCALE:
AS NOTED
DATE:
MAR. 28, 2023

CUSTOMER:
YARROW ALLIANCE

PAGE TITLE:
TITLE
ADDRESS:
**42479 YARROW CENT.
YARROW, B.C.**

PLAN #:
WC-23-54 PAGE
4 OF **1**

Copyright reserved. The documents and design as an instrument of service are and at all times remain the exclusive property of JY ARCHITECTURE INC. (JYA) and may not be reproduced without the express written consent of JYA. All designs and related information in whole or in part shown on these documents are for the express use for the specified project only and shall not be used otherwise without the express written consent of JYA.

The Contractor shall verify and be responsible for all dimensions on site and shall inform JYA of any variations from the dimensions and conditions shown on the documents. Shop drawings shall be submitted to JYA for review and approval prior to fabrication.

JYA do not warrant that the drawings are produced to scale. Dimensions may not be scaled from the documents.

YARROW ALLIANCE CHURCH ADDITION

42479 YARROW CENTRAL RD. CHILLIWACK BC

Project Title

Abstract

JY ARCHITECTURE INC.

2nd Floor, 8661 201 STREET, LANGLEY BC V2Y 0G9

Consultant

CONSULTANT NAME

REV.	DATE	DESCRIPTION

NO.	DATE	ISSUE NOTE

Scale: AS NOTED

Date: 230829

Project ID: 230823

Sheet Title

FLOOR PLAN - MAIN LEVEL

Sheet No.

A101

